




DIST.	COUNTY	ROUTE	KILOMETER POST TOTAL PROJECT	SHEET NO.	TOTAL SHEETS
04	SF	80	13.2/13.9	714R1	1204

**George S. Baker**  
REGISTERED ENGINEER - CIVIL  
12-6-04  
PLANS APPROVAL DATE  
The State of California or its officers or agents shall not be responsible for the accuracy or completeness of electronic copies of this plan sheet.  
T.Y. LIN / MOFFATT & NICHOL  
825 BATTERY STREET  
SAN FRANCISCO, CA 94111  
Caltrans now has a web site! To get to the web site, go to: <http://www.dot.ca.gov>


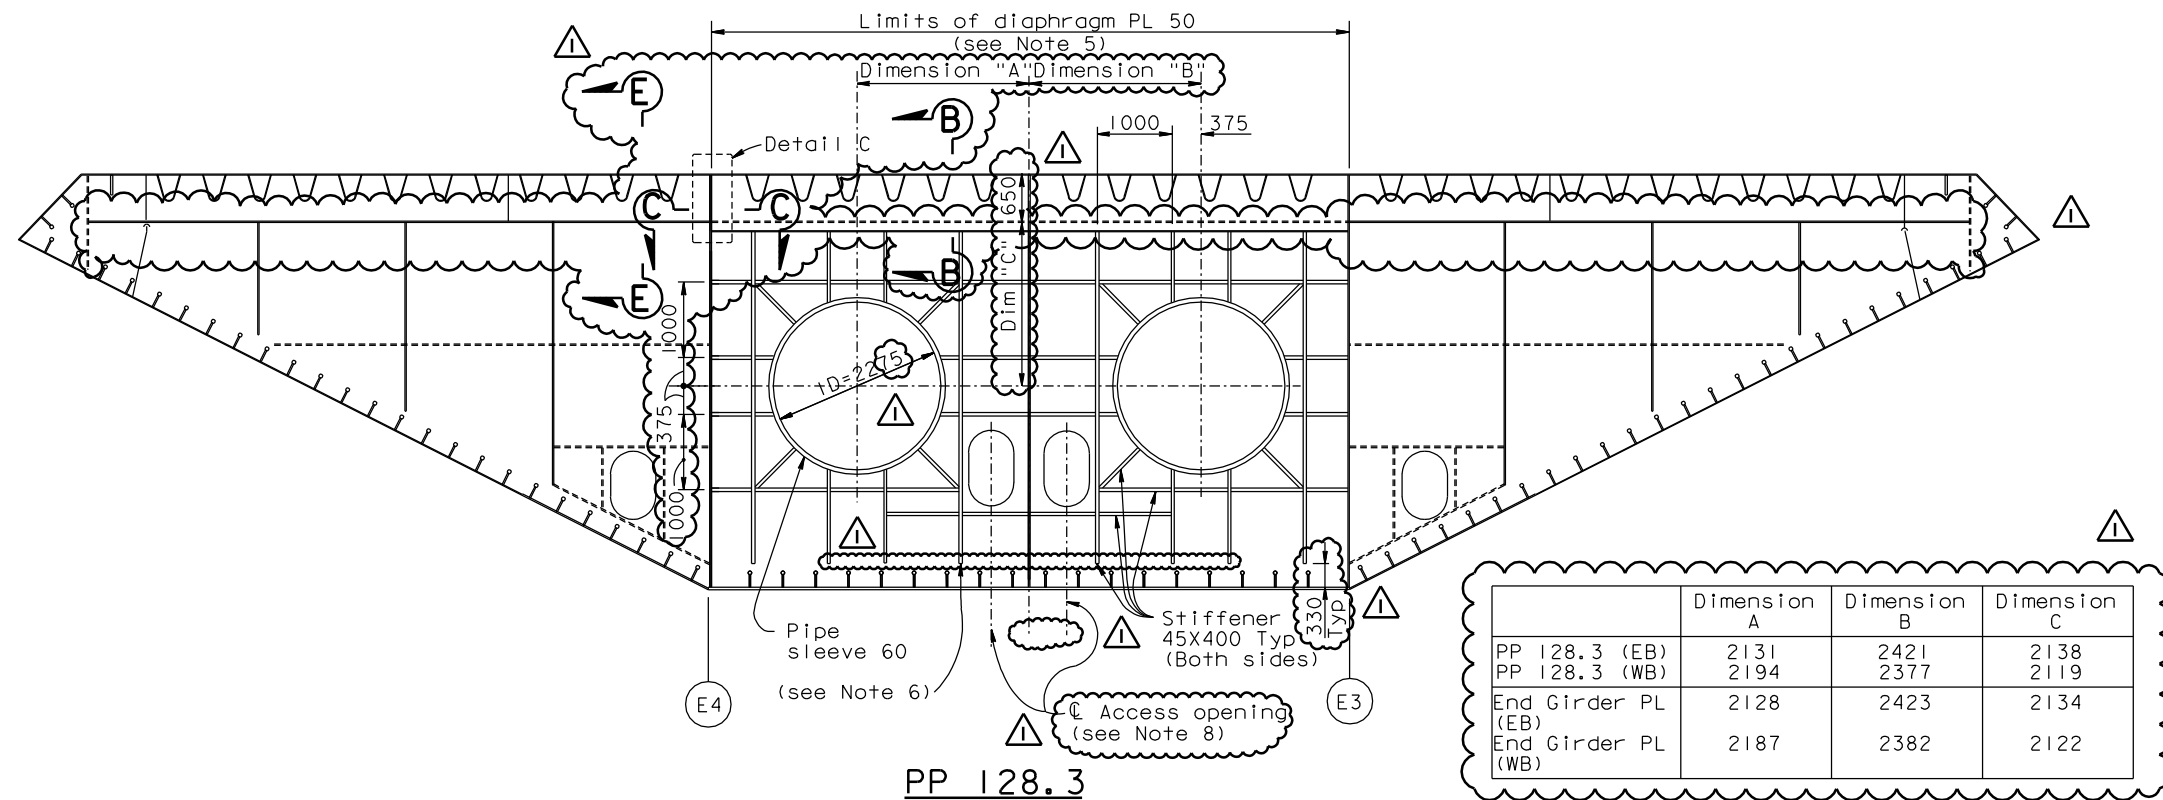


LEGEND:

Field installed panel

NOTES:

- "E" Line girder is shown. "W" Line girder is similar. For both "E" Line and "W" Line, Dimension A shall be taken to the North of CL girder and Dimension B to the South of the CL girder.
- The two side portions of floorbeam at PP128.3 and the end girder plate are similar to the typical floorbeam. For details not shown, see "Typical Floorbeam Details No.1" sheet.
- For details of pipe beam, see "Hinge A Details" sheets.
- For details of access opening, see "Typical Girder Details No.7" sheet.
- Diaphragm layout is similar to diaphragm at PP 127. See "Floorbeam At East Transition No.8" sheet. For other details not shown, see "Hinge A Details" sheets.
- Stiffener transition radius is 600 mm. For other stiffener transition details, see "Typical girder details No.16" sheet.
- Deleted.
- Center access openings between adjacent stiffeners.
- For Sections B-B, C-C and E-E, and "Detail B" and "Detail C" see "Floorbeam At East Transition No.11" sheet.

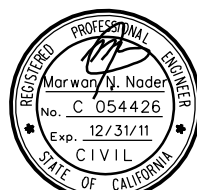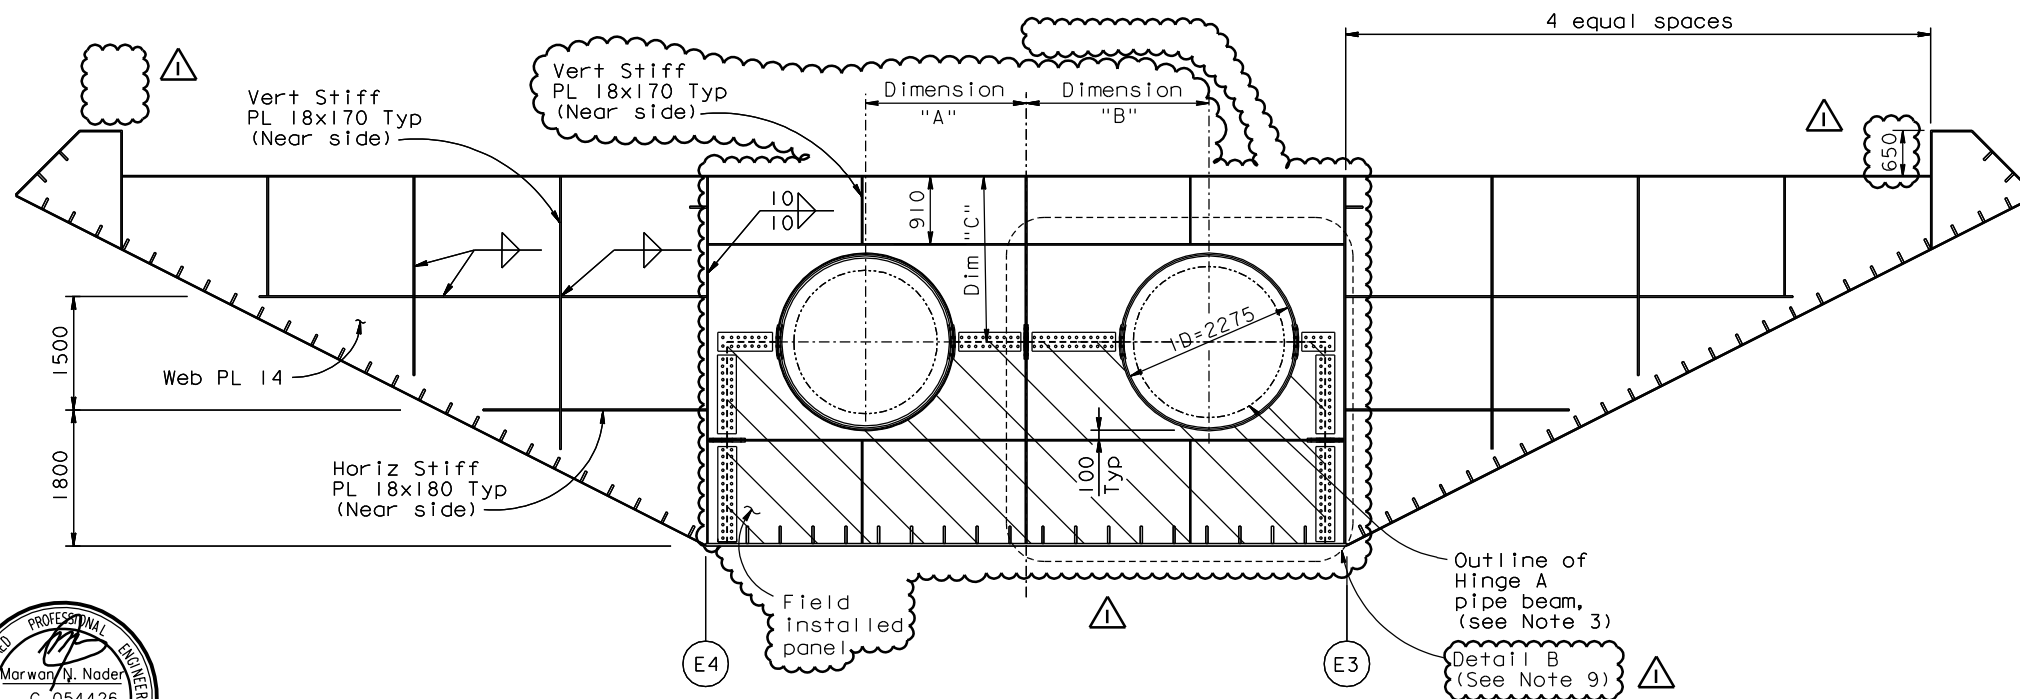

FOR REVISIONS ONLY

CONTRACT CHANGE ORDER NO. \_\_\_\_\_  
SHEET \_\_\_\_ OF \_\_\_\_ "E" LINE SECTION (see Note 1)  
1:50  
REQUESTS FOR INFORMATION NOT ADDRESSED IN THIS CCO REMAIN IN FORCE.

ALL DIMENSIONS ARE IN MILLIMETERS UNLESS OTHERWISE SHOWN

R. Valizadeh/V. Toan/Y.L./W.L./F.C.  
DESIGN OVERSIGHT  
Rev. Valizadeh/V. Toan/Y.L.  
SIGN OFF DATE 04/09/10

MARK	DATE	DESCRIPTION	BY	CH'D	CCO#
1	04/09/10	HINGE A MODIFICATIONS	GB	MN	120

DESIGN	BY G. Baker	CHECKED P. Ritchie
DETAILS	BY M. Gulyas	CHECKED T. McMeans
QUANTITIES	BY C. Mauch	CHECKED M. Roberts

PREPARED FOR THE  
STATE OF CALIFORNIA  
DEPARTMENT OF TRANSPORTATION

R. Manzanarez  
PROJECT ENGINEER  
BRIDGE NO. 34-0006L/R  
KILOMETER POST 13.2/13.9

SAN FRANCISCO OAKLAND BAY BRIDGE  
EAST SPAN SEISMIC SAFETY PROJECT  
SELF-ANCHORED SUSPENSION BRIDGE  
(SUPERSTRUCTURE & TOWER)  
FLOORBEAM AT EAST TRANSITION NO. 10